


RECORDER'S CERTIFICATE

Filed for Record this 21 day of July, 1965 at 4:20 P.  
in Book 46 of Record of Surveys at page 39 at the  
request of the County Surveyor.

Fee \$5.00 No. \_\_\_\_\_  
 W. D. BALOGH County Recorder  
 By Gaura B. Vardner Deputy

SCALE 1"=60'

PARCEL 3  
7.958 Acres

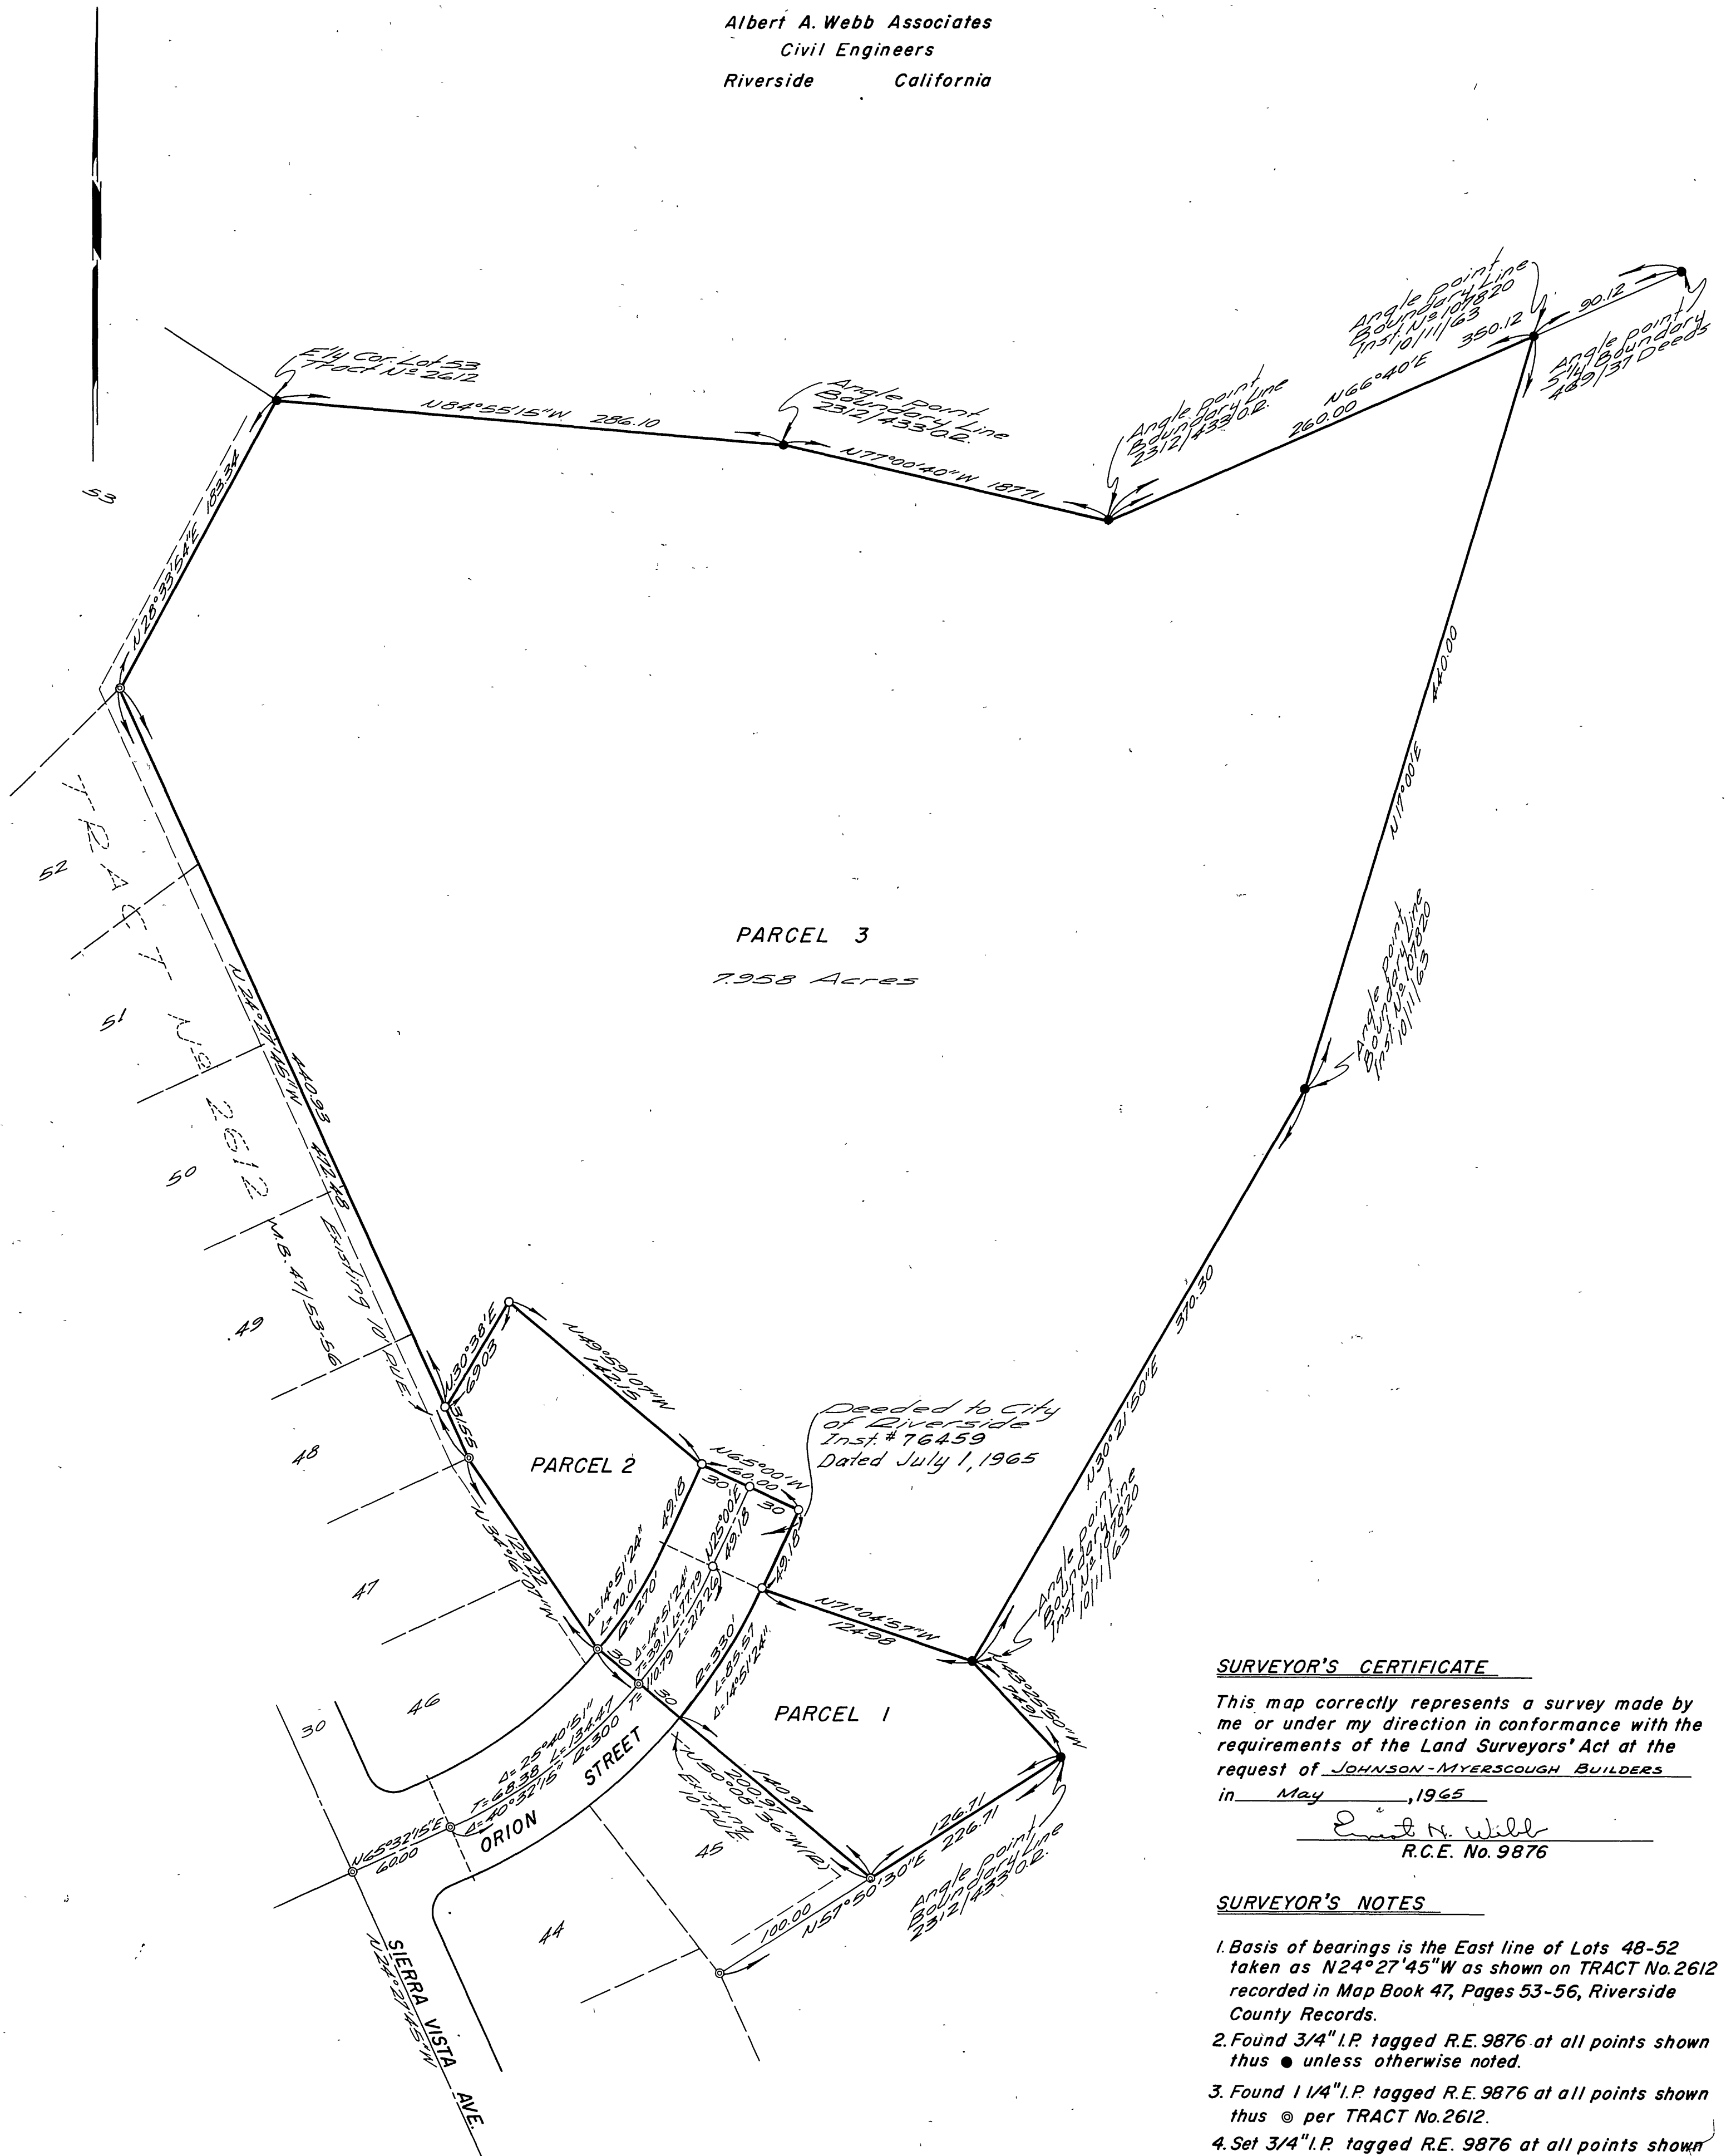

SURVEYOR'S CERTIFICATE

*This map correctly represents a survey made by me or under my direction in conformance with the requirements of the Land Surveyors' Act at the request of JOHANSON-MYERSCOUGH BUILDERS in May, 1965*

Ernest N. Will  
R.C.E. No. 9876

SURVEYOR'S NOTES

1. Basis of bearings is the East line of Lots 48-52 taken as N24°27'45"W as shown on TRACT No.2612 recorded in Map Book 47, Pages 53-56, Riverside County Records.
2. Found 3/4" I.P. tagged R.E. 9876 at all points shown thus ● unless otherwise noted.
3. Found 1 1/4" I.P. tagged R.E. 9876 at all points shown thus ⊙ per TRACT No.2612.
4. Set 3/4" I.P. tagged R.E. 9876 at all points shown thus ○.

COUNTY SURVEYOR'S CERTIFICATE

This map has been examined for conformance with the requirements of the Land Surveyors' Act this 21 day of July, 1965

A.C. KEITH County Surveyor

By M. Kink Deputy